
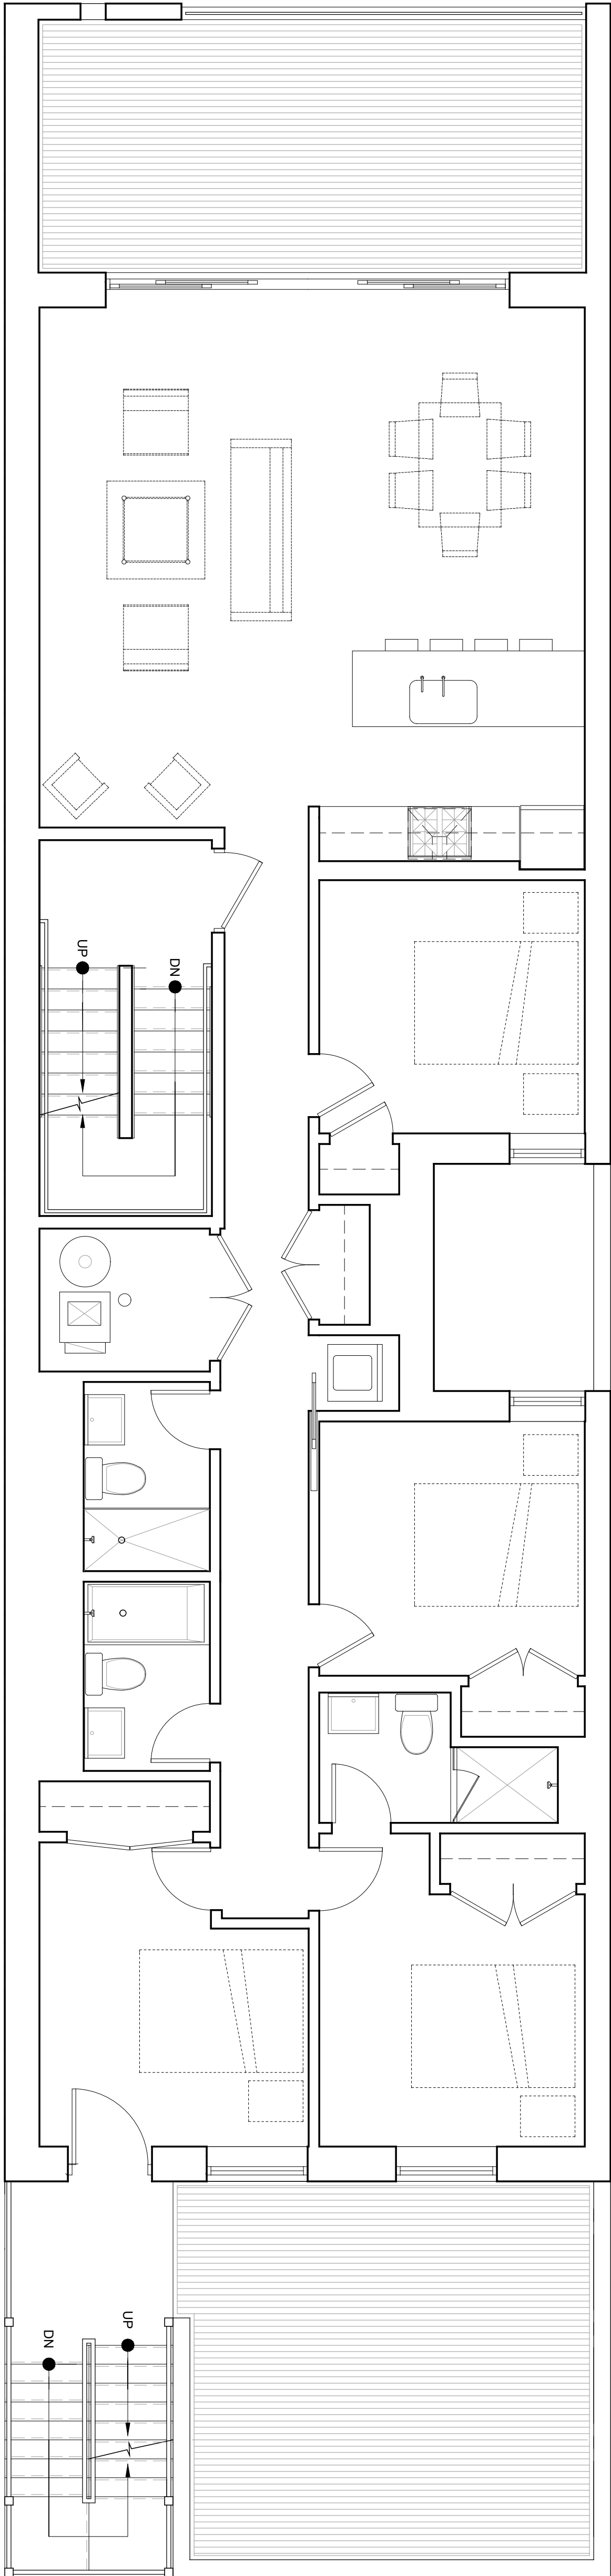


2 THIRD AND FOURTH FLOOR PLAN

SCALE: 1/4" = 1'-0"

 

1 SECOND FLOOR PLAN

SCALE: 1/4" = 1'-0"

